
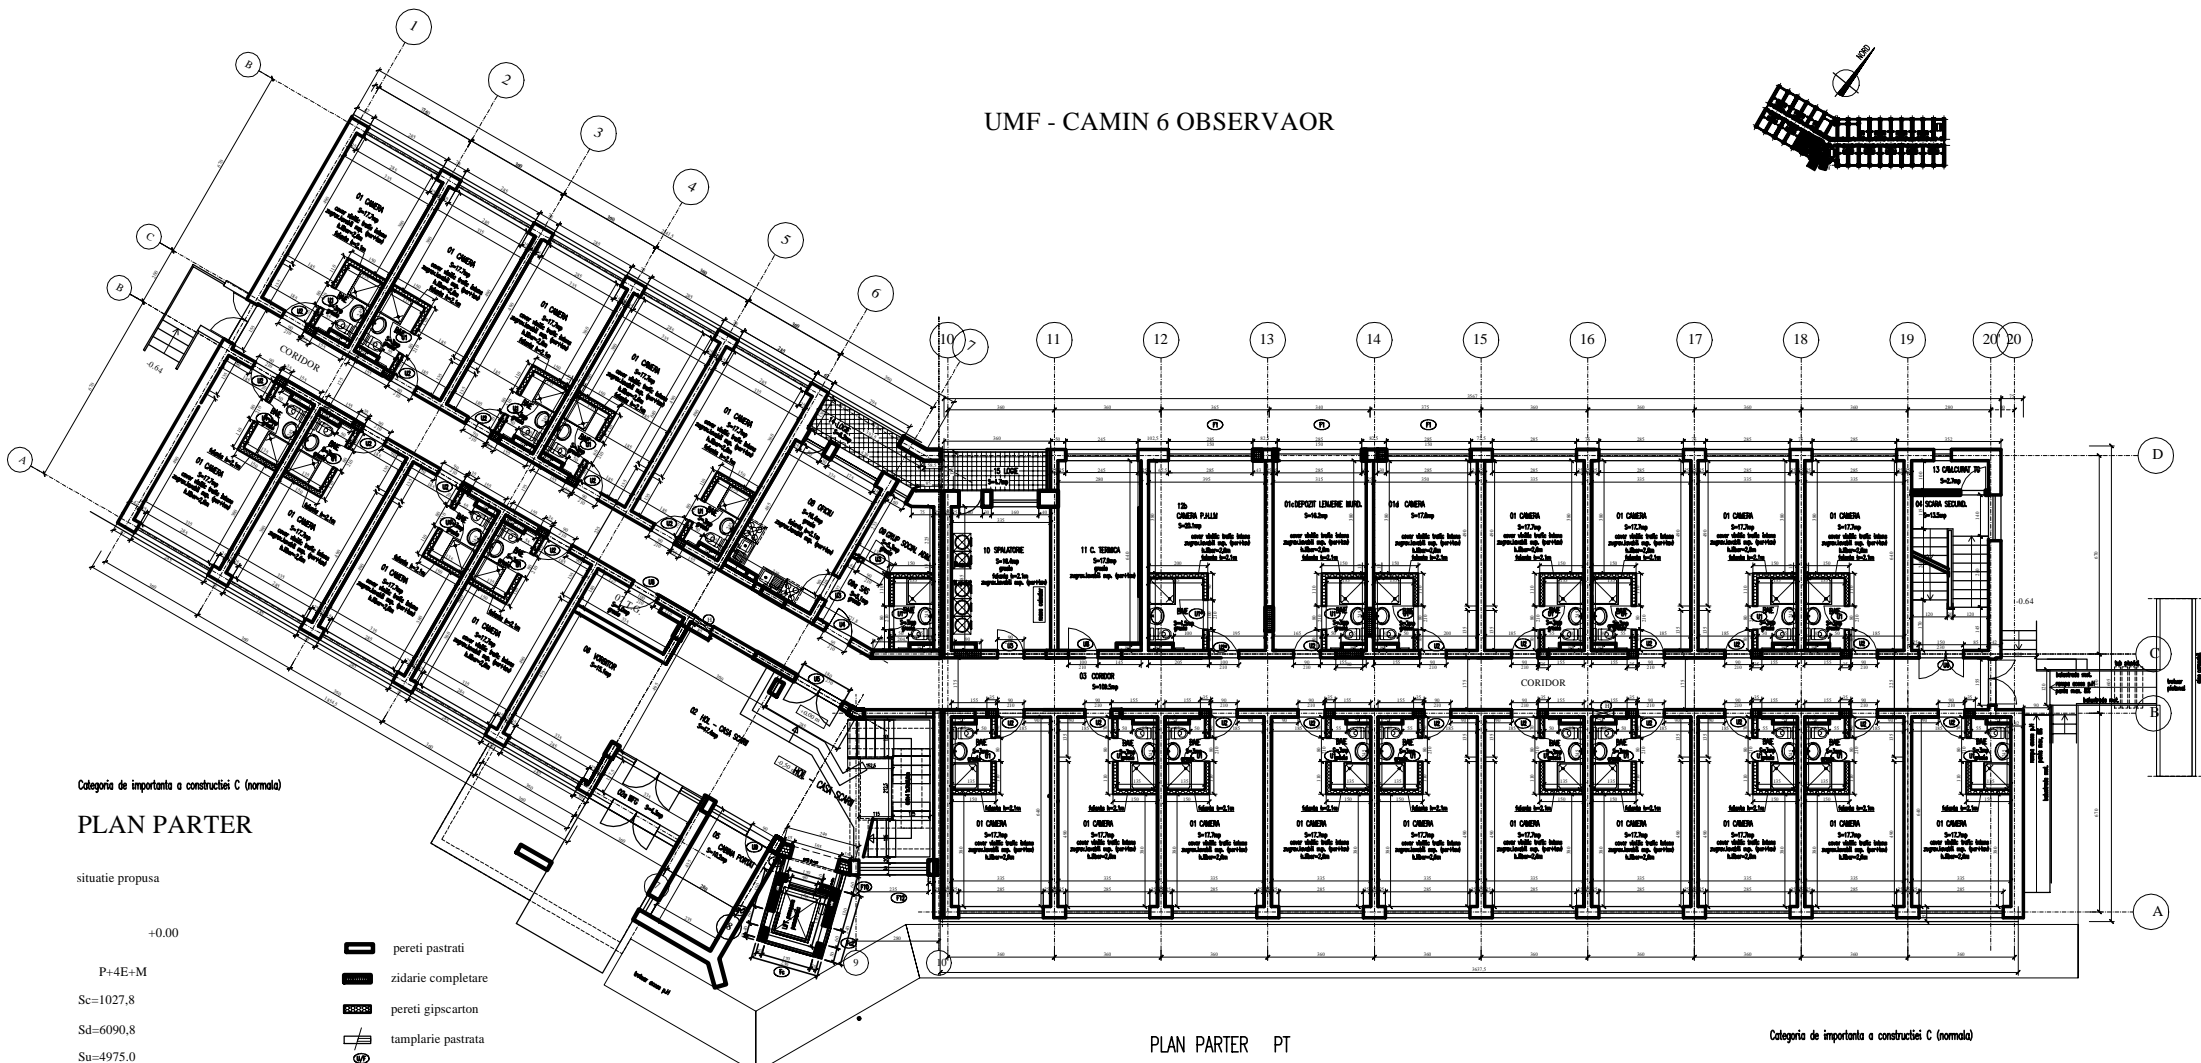


UMF - CAMIN 6 OBSERVAOR

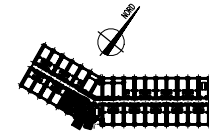

Categoria de importanta a constructiei C (normala)

PLAN PARTER

situatie propusa

+0.00

P+4E+M

Sc=1027,8

Sd=6090,8

Su=4975,0

-  pereti pastrati
-  zidarie complete
-  pereti gipscarton
-  tamplarie pastrate
-  tamplarie noua

PLAN PARTER PT

Categoria de importanta a constructiei C (normala)

PLAN PARTER

situatie propusa +0.00

PROIECT: REABILITARE, REFUNCTIONALIZARE REPARATIE CAPITALA, CONSOLIDARE SI MANASRIARE CAMIN 6 OBSERVAOR	Beneficiar: UNIVERSITATEA DE MEDICINA SI FARMACIE JULIU HATIEGANU CLUJ-NAPOCA	SC MEGAVOX PROIECT SRL CLUJ-NAPOCA
Planşa: ARHITECTURA - PROPUSA PLAN PARTER	Scara: 1/100 Simbol: A03	
REVIZIA 01	Nr contract: Faza:	
Proiectat arh. Gavril Torsin	C 226/2007 P.T.	
Desenat arh. Gavril Torsin	Data: august 2013	